




今津町 土地利用計画図(詳細図)


1:2,500

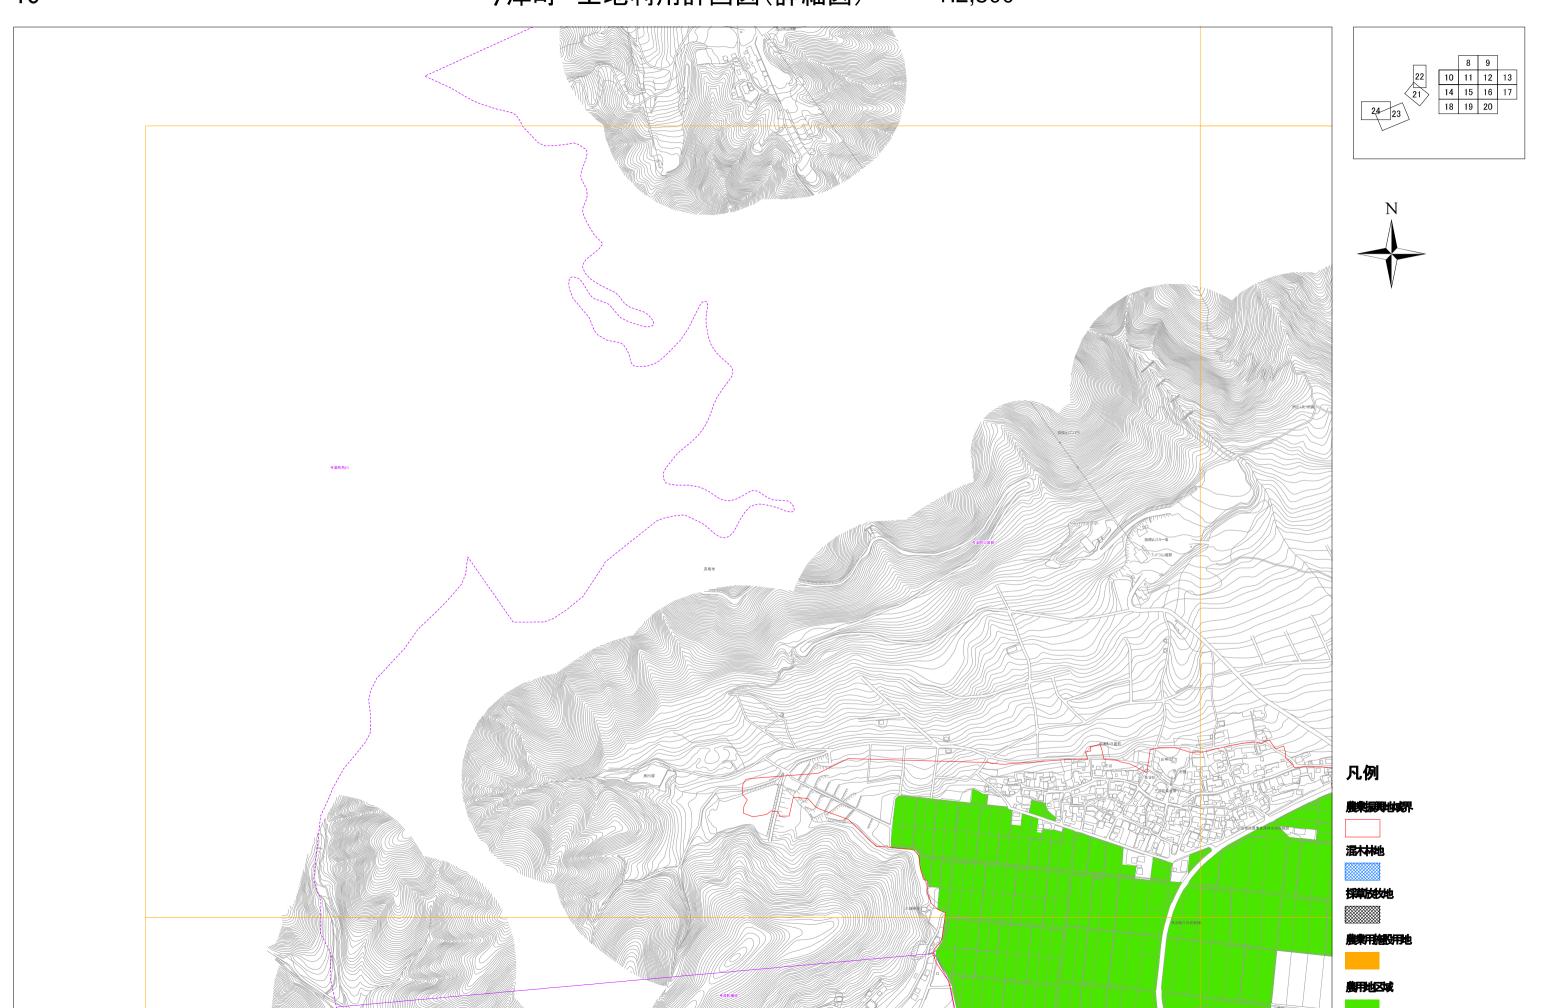


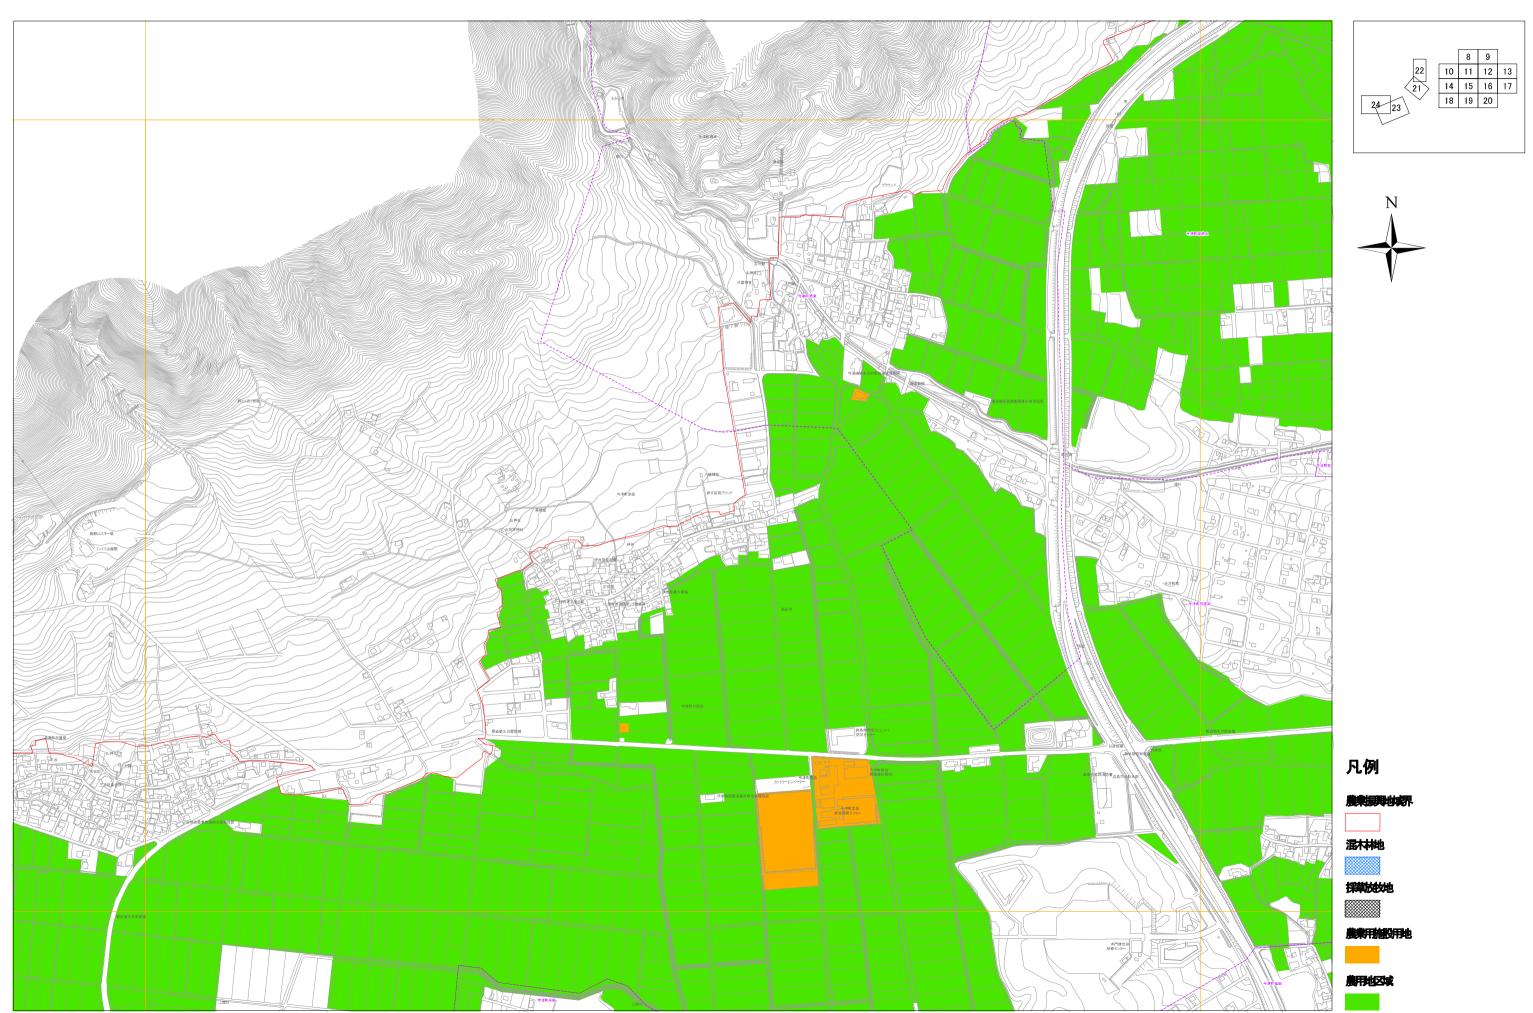


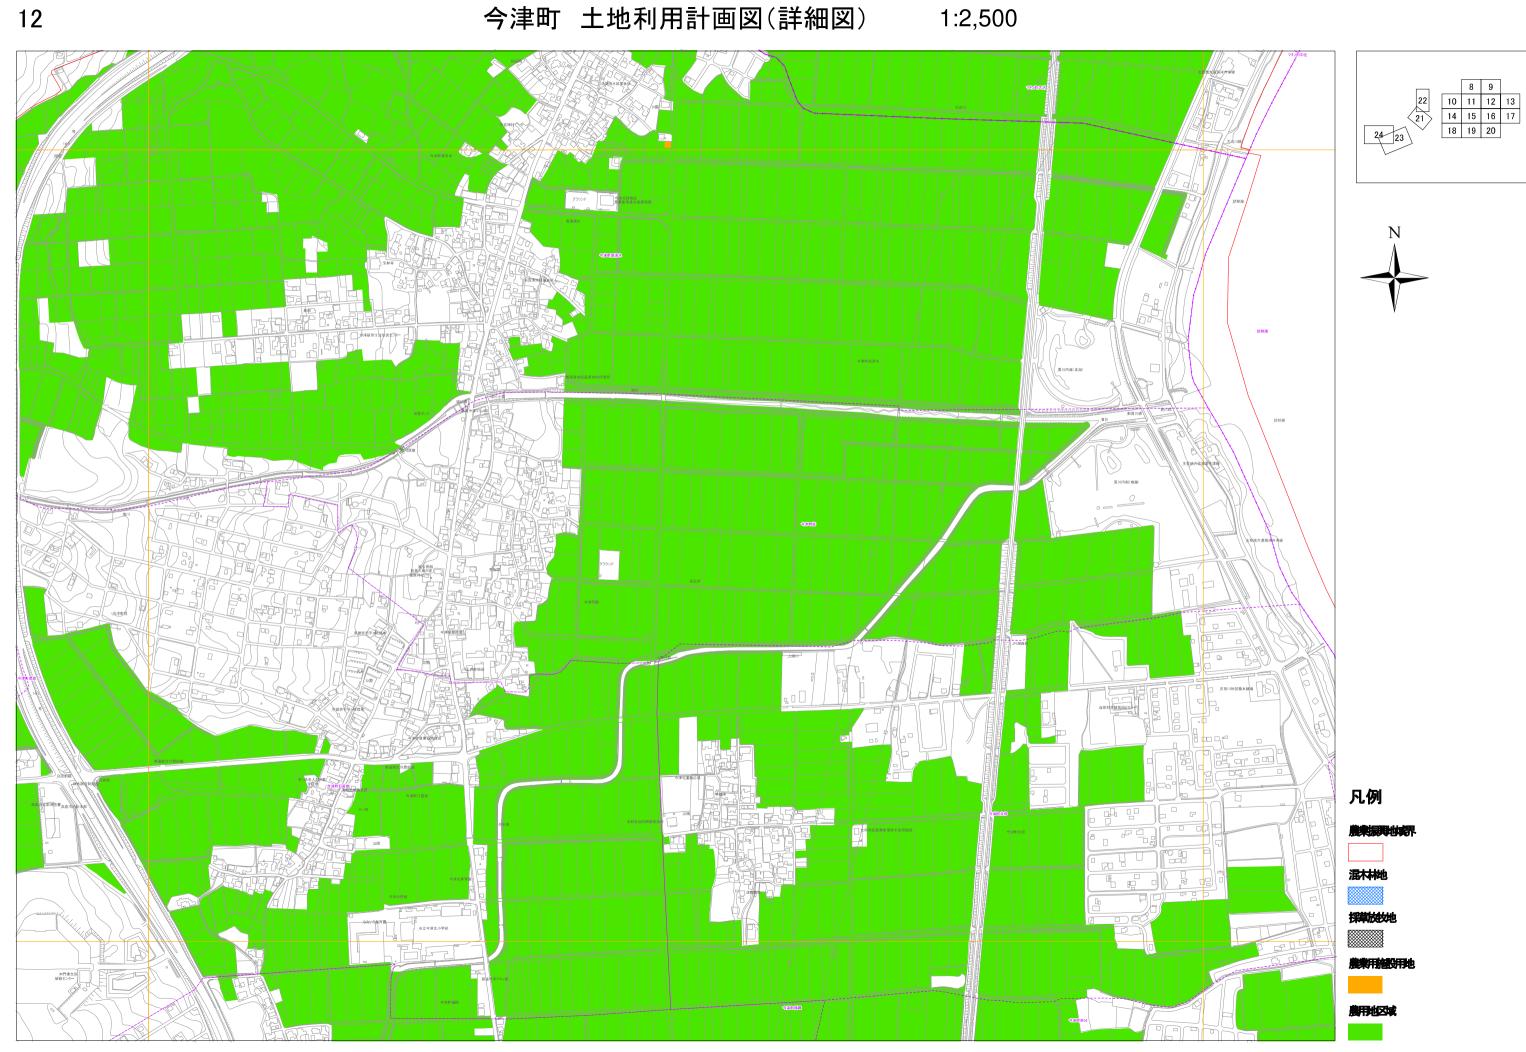





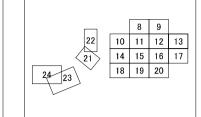

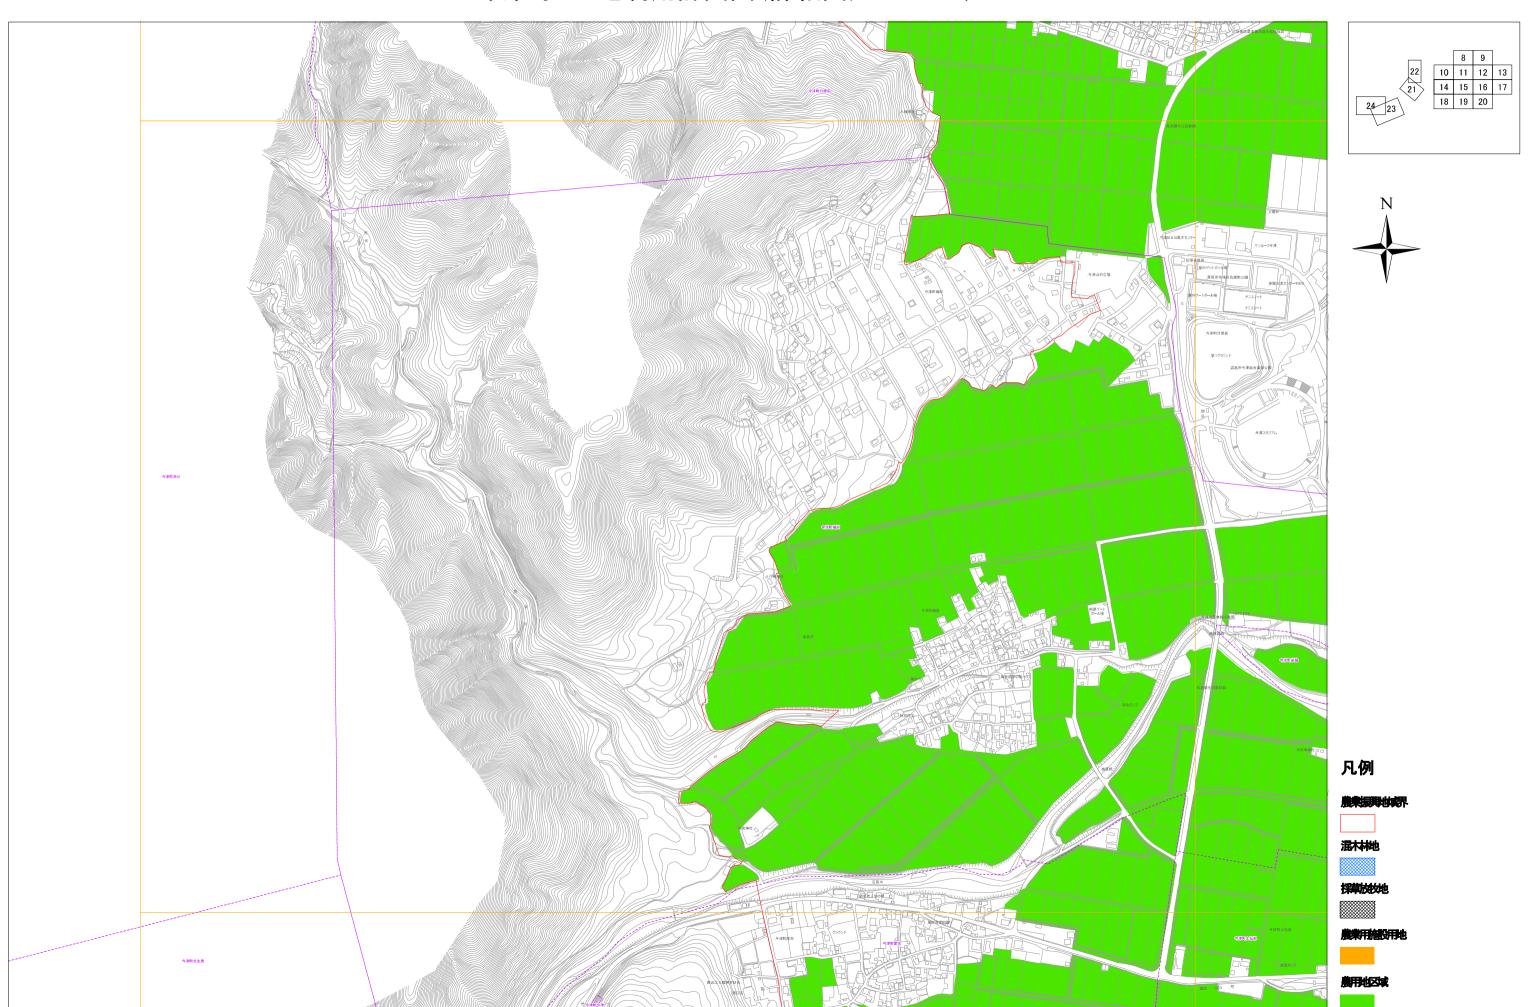


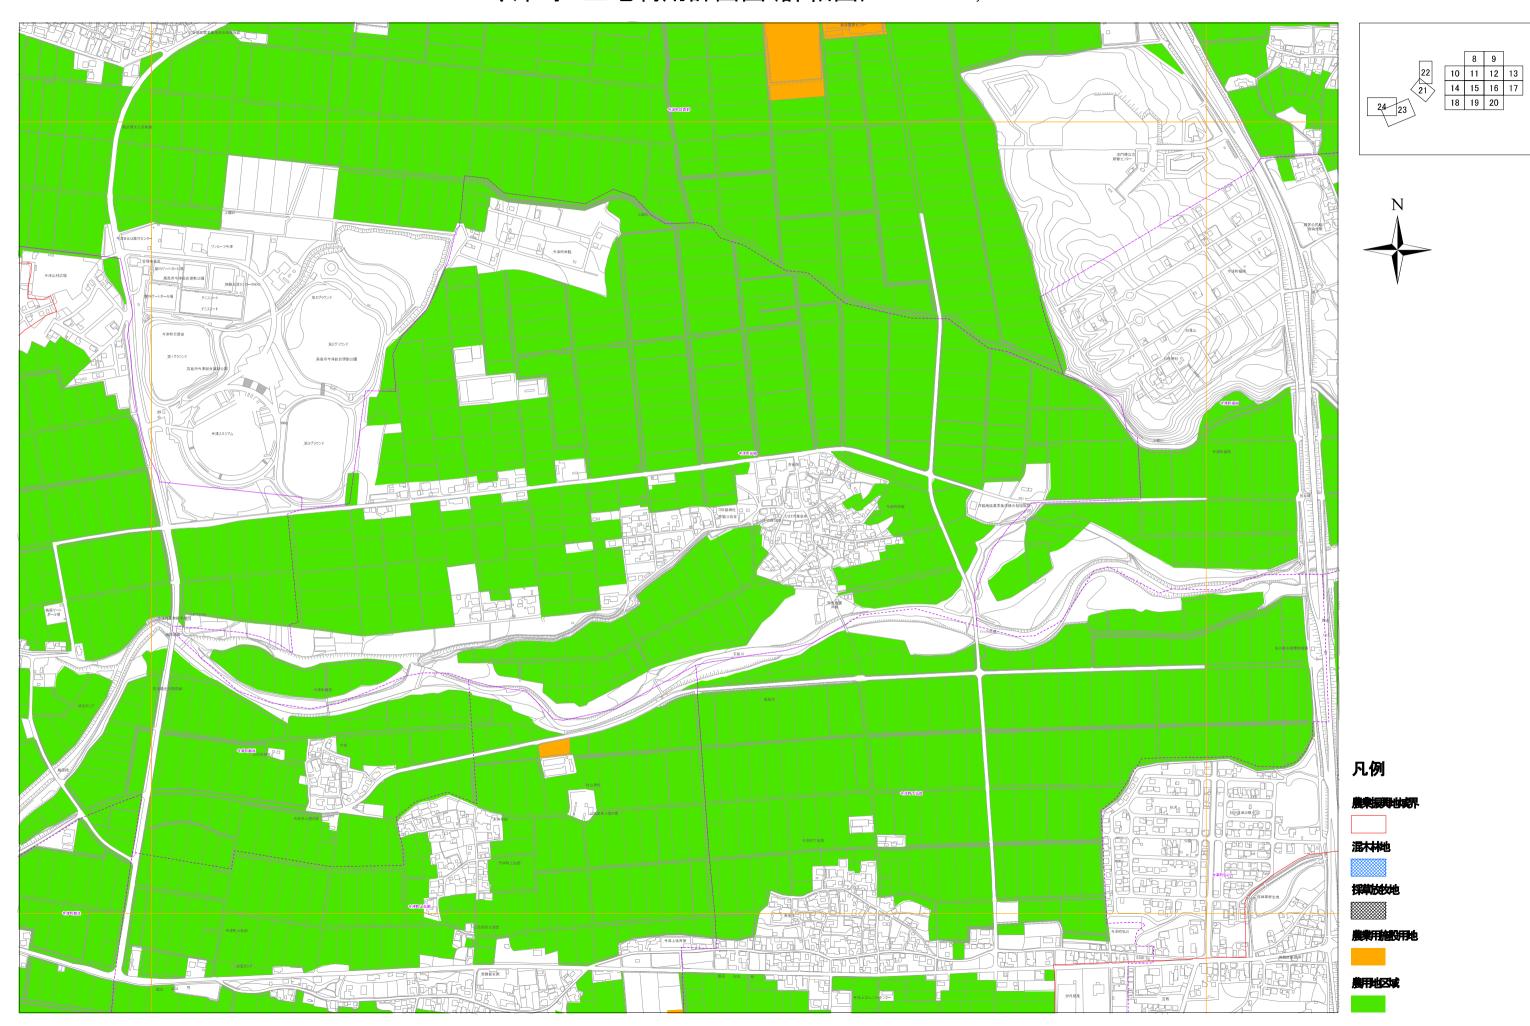


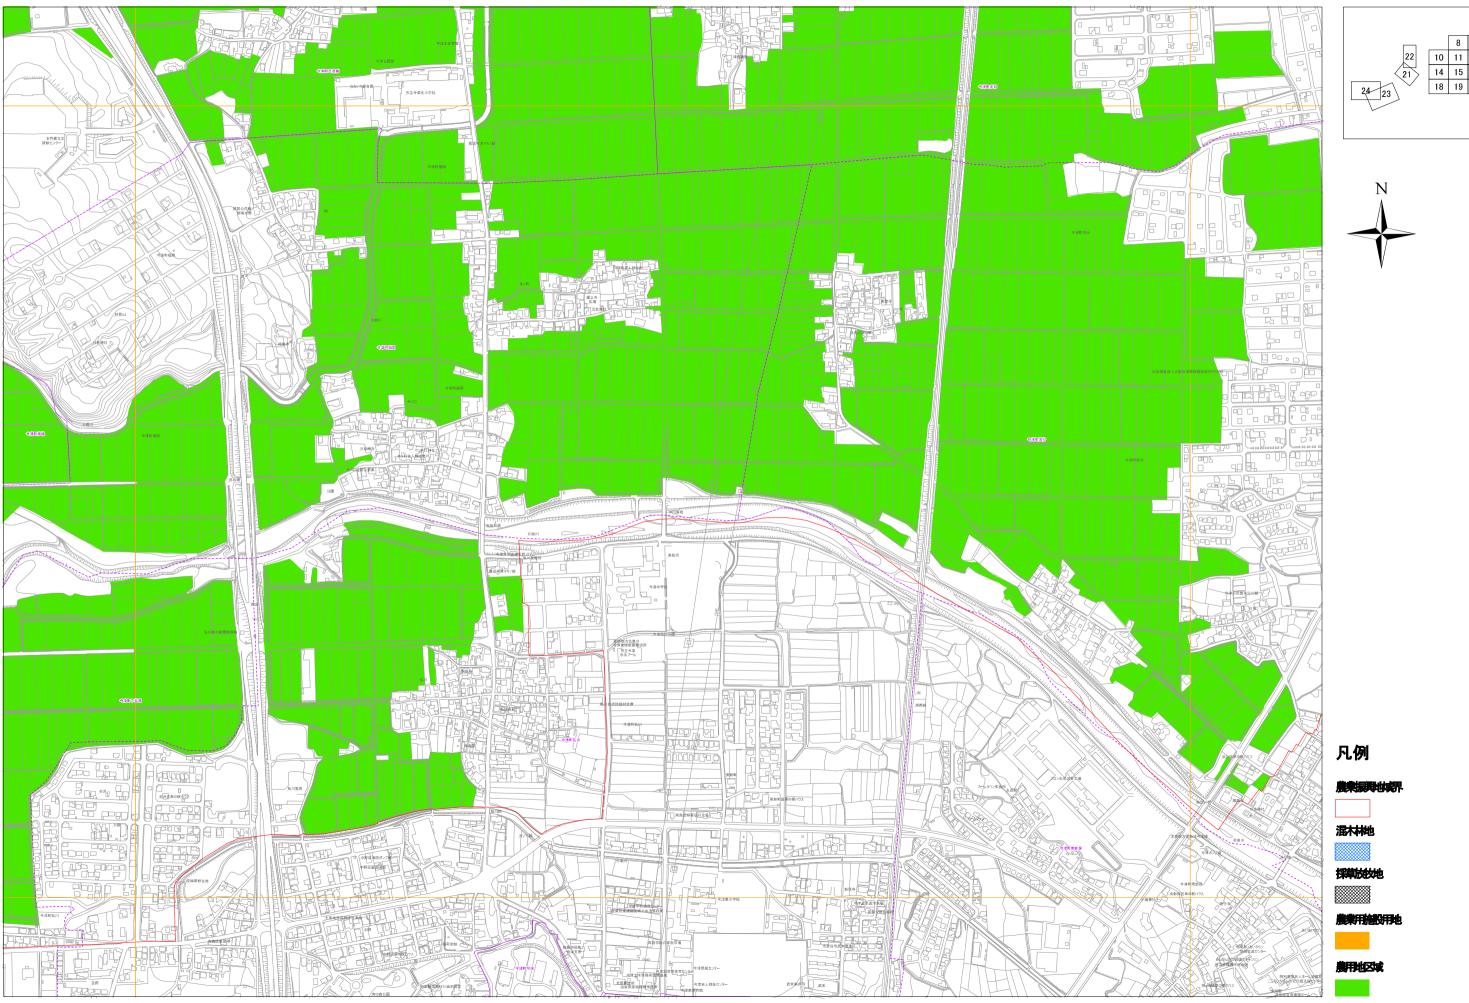


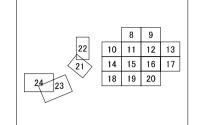


1:2,500

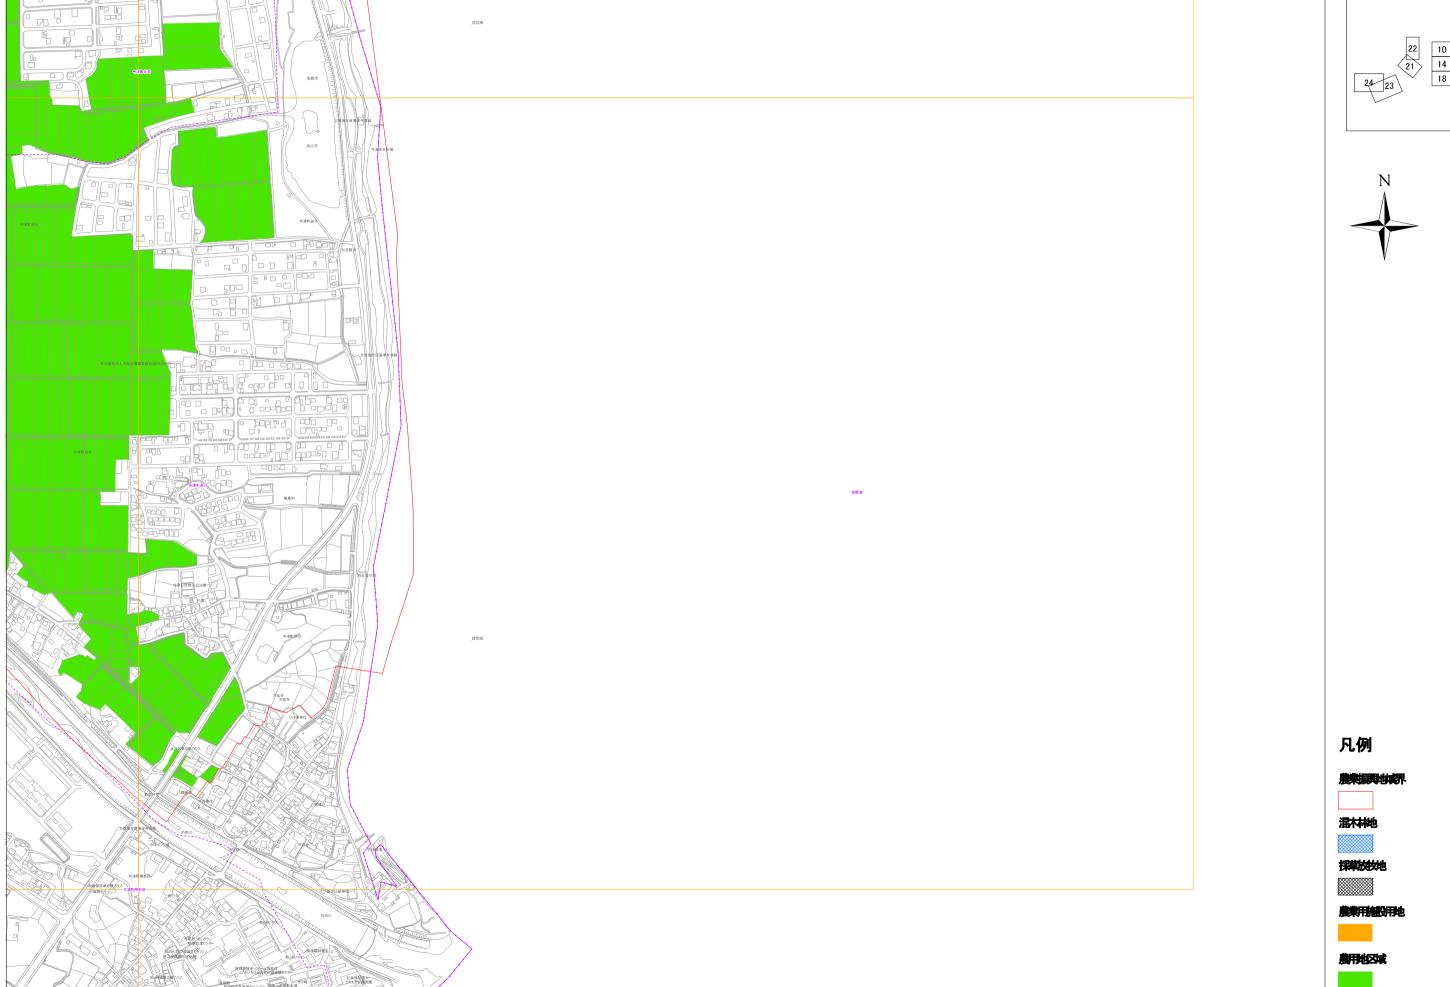

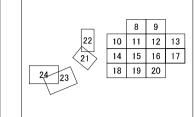

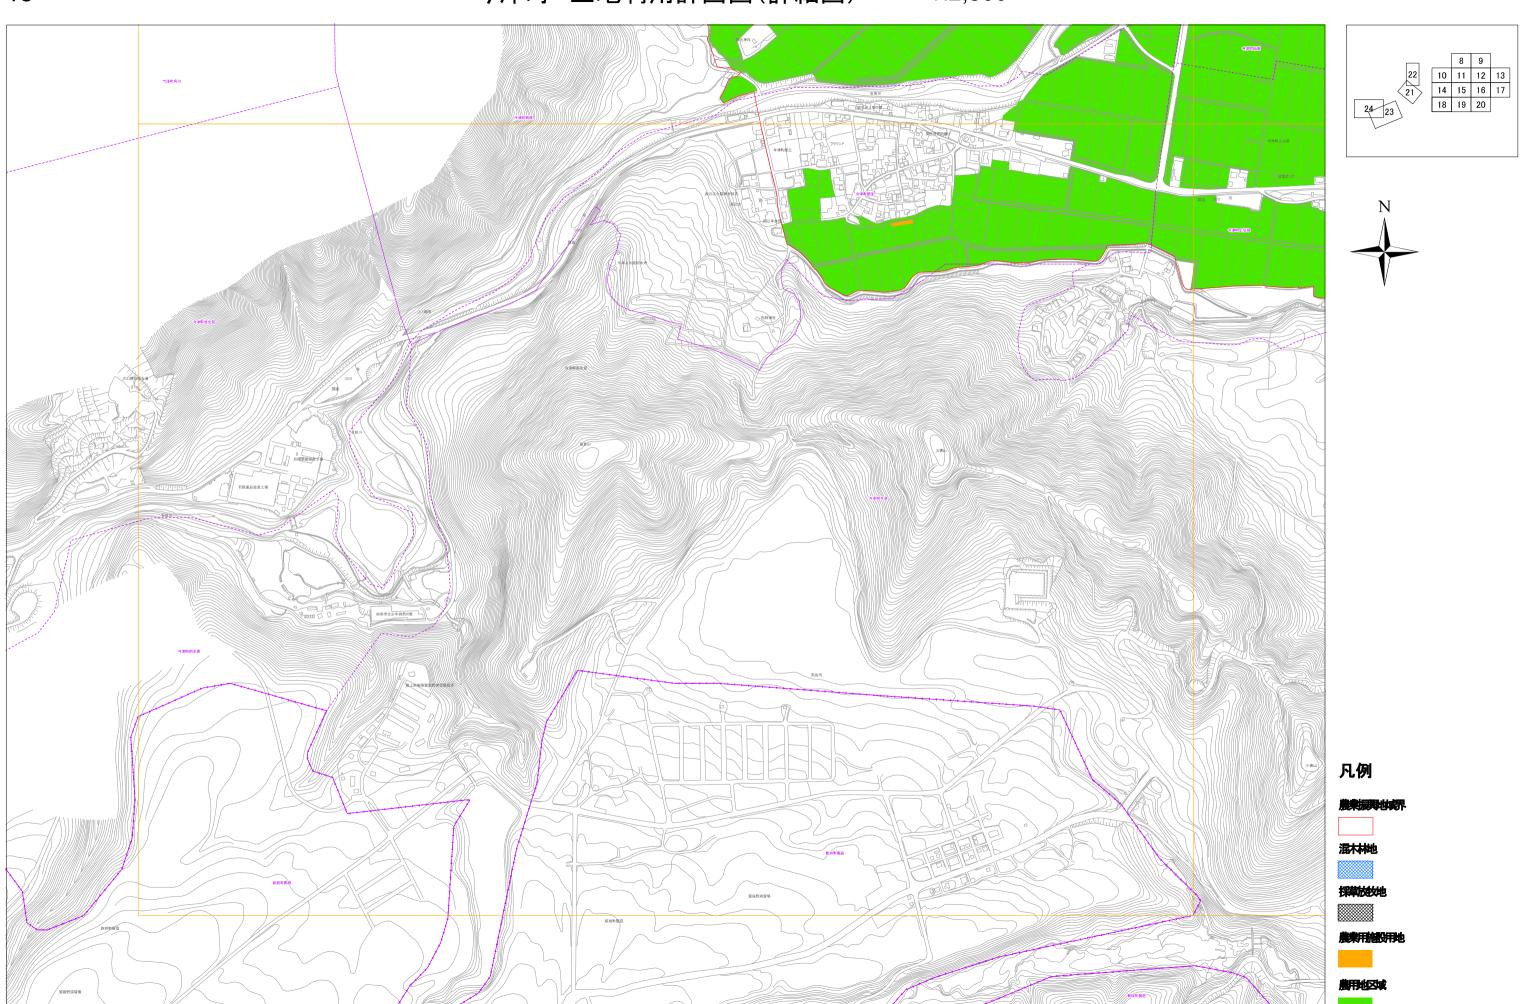

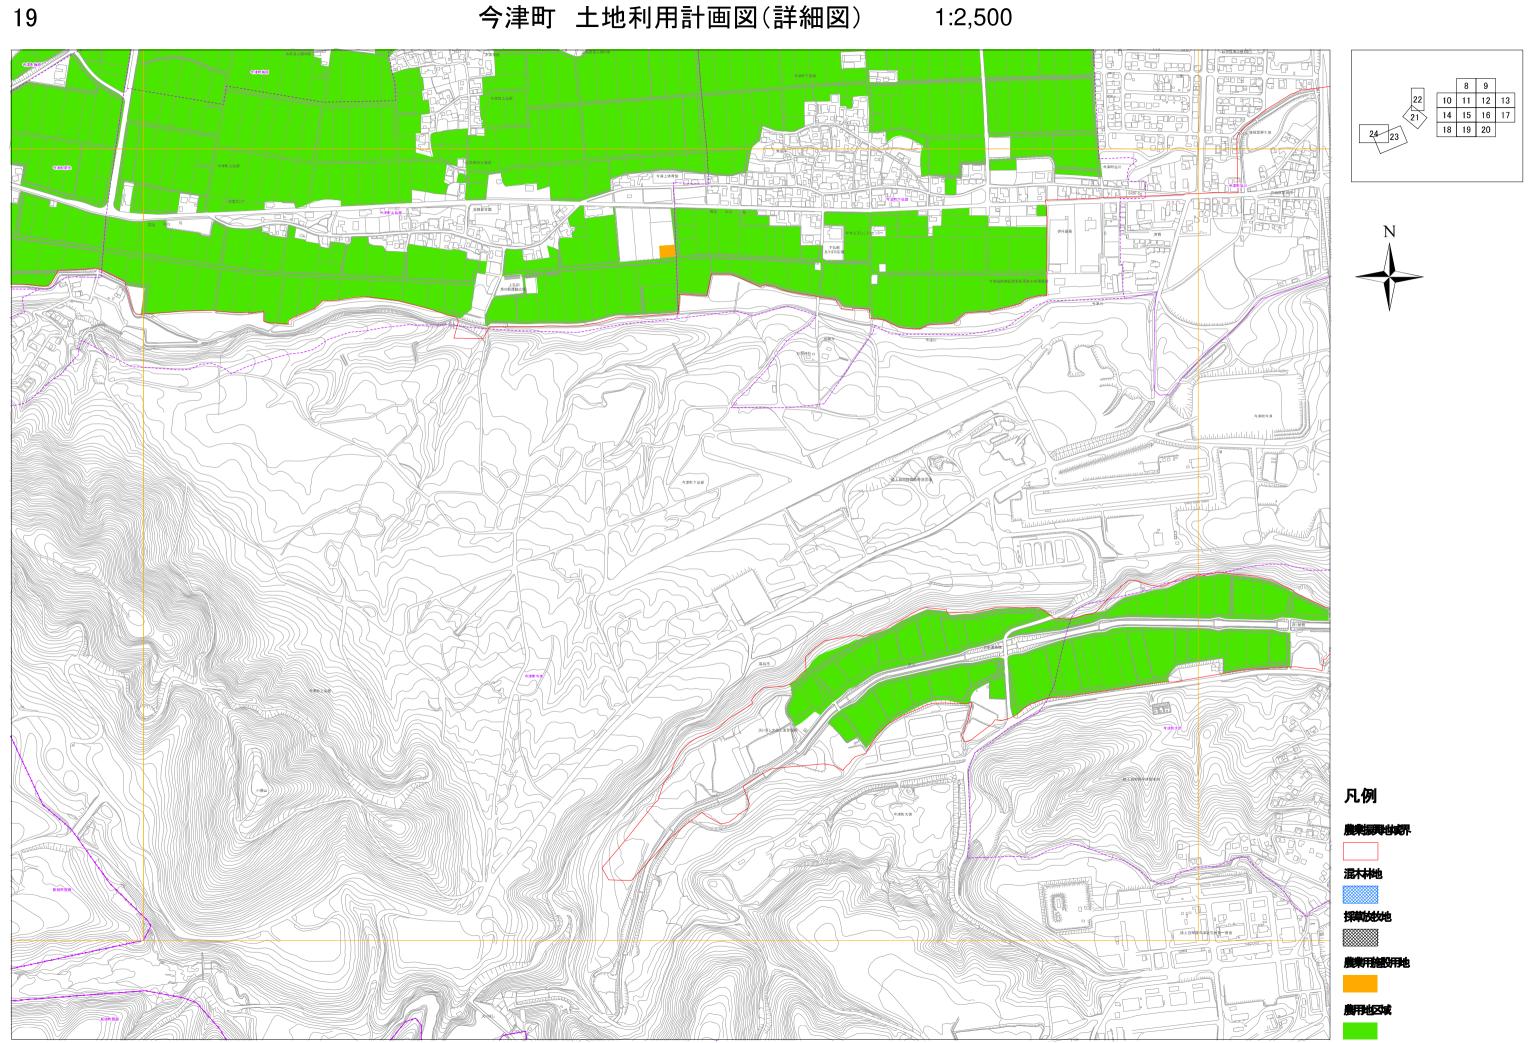

今津町 土地利用計画図(詳細図)

1:2,500

